



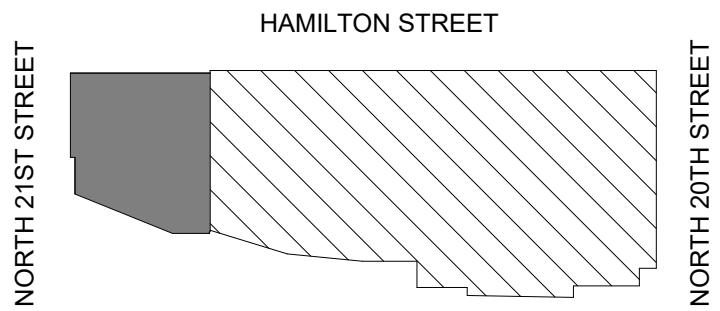

KEY PLAN - LOWER LEVEL
1" = 50'-0" **2**

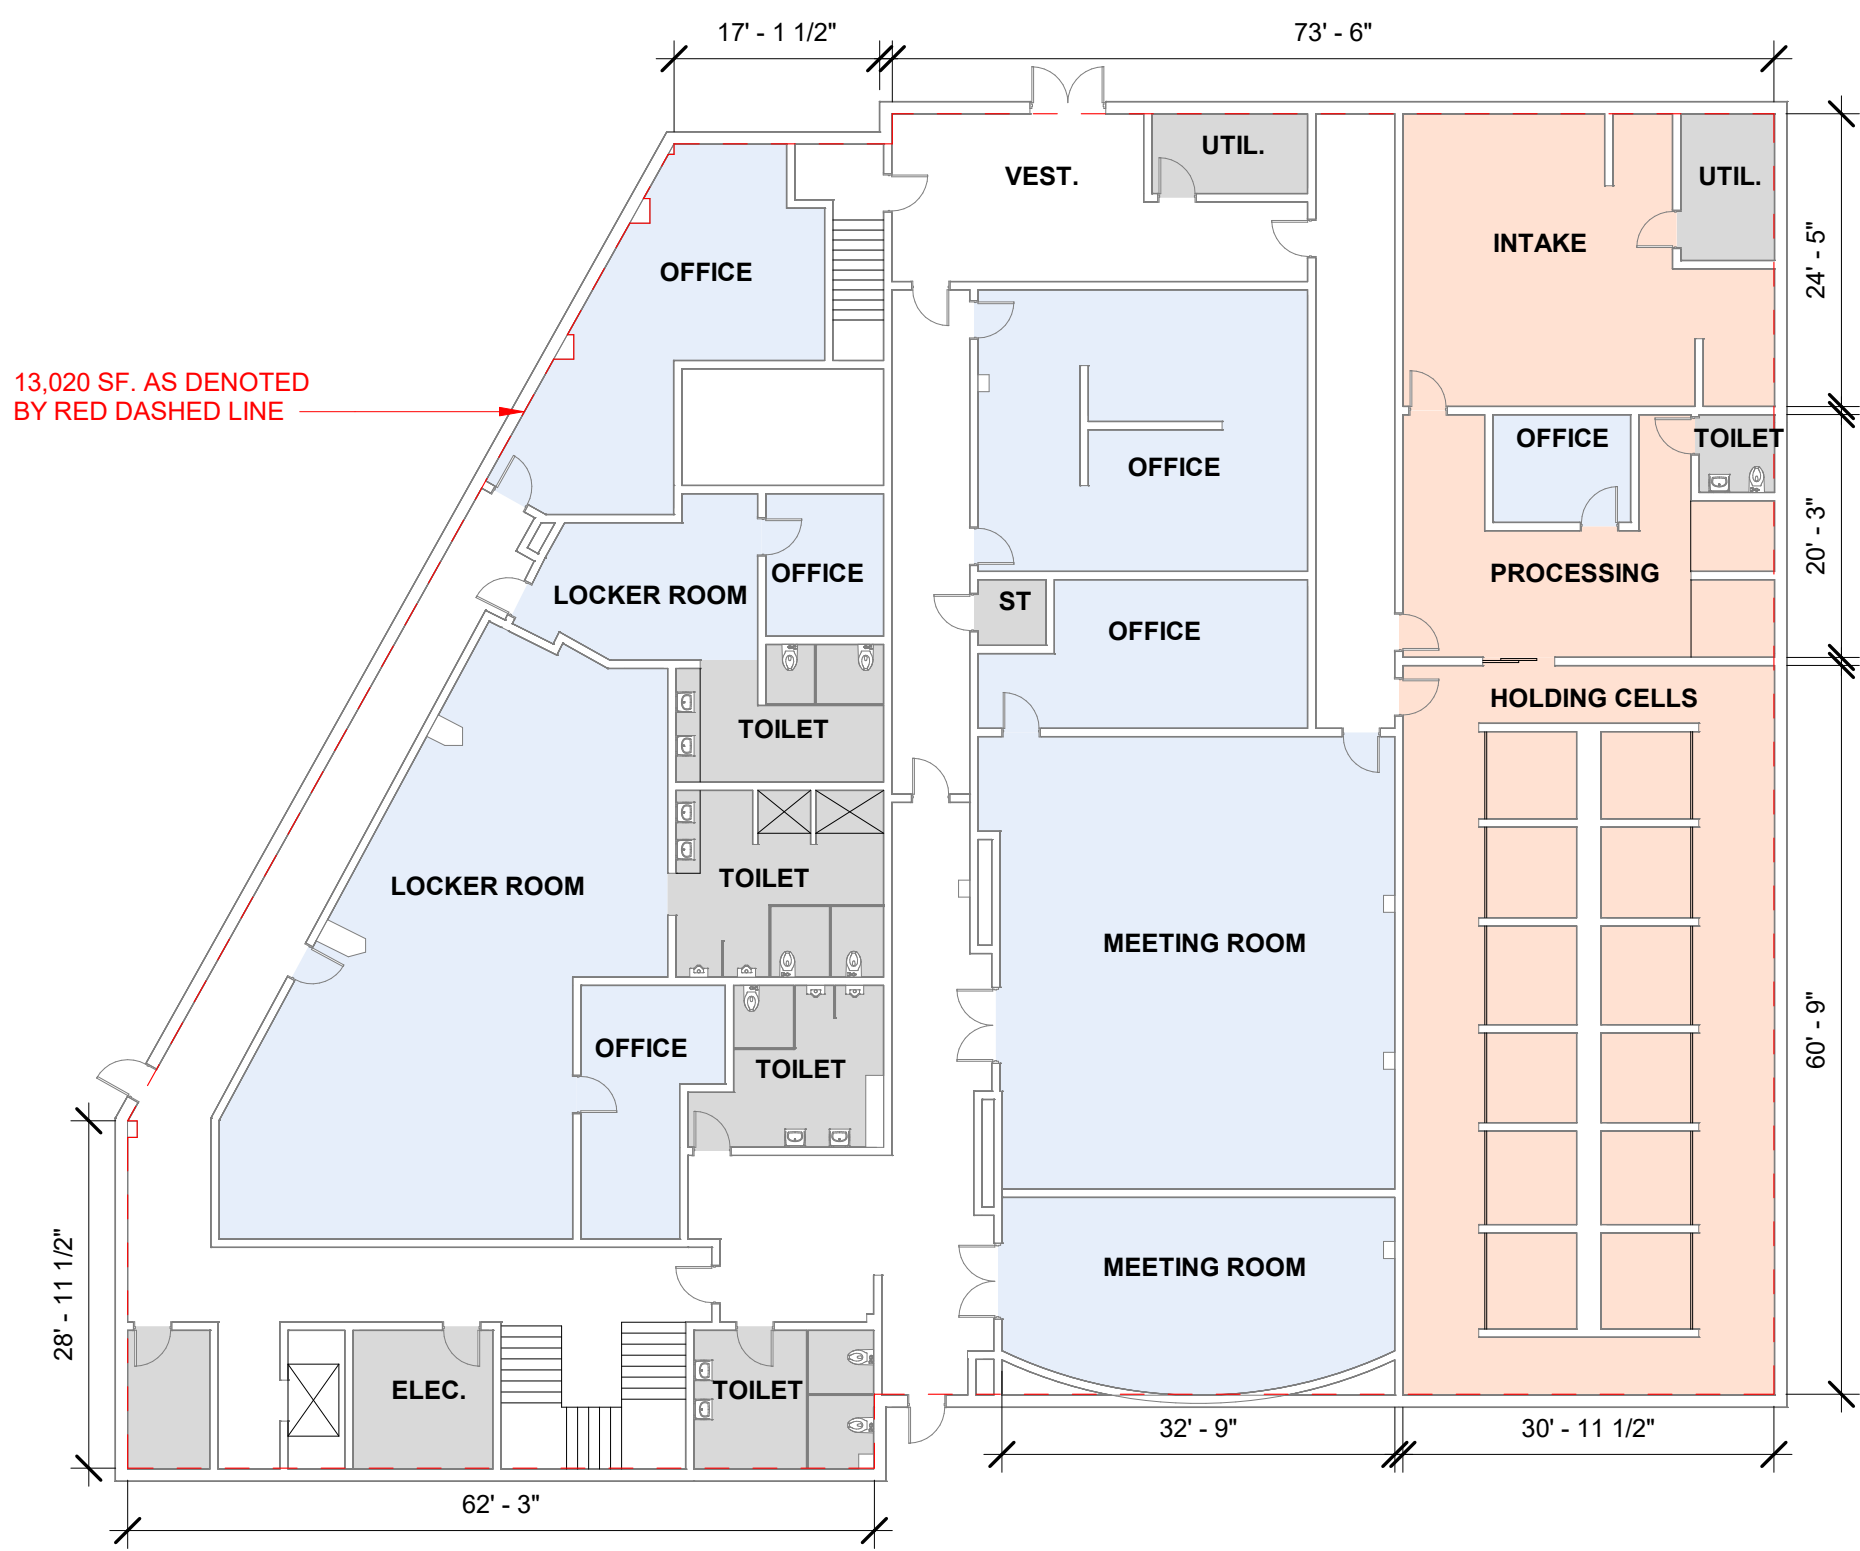


9TH DISTRICT POLICE STATION - FLOOR PLAN A
1/16" = 1'-0" **1**

RODIN PLACE

Brawer & Hauptman Architects


417 N. 8th Street, Suite 504 Philadelphia, PA 19123

2000 HAMILTON STREET
22XX
01/12/23
A0001

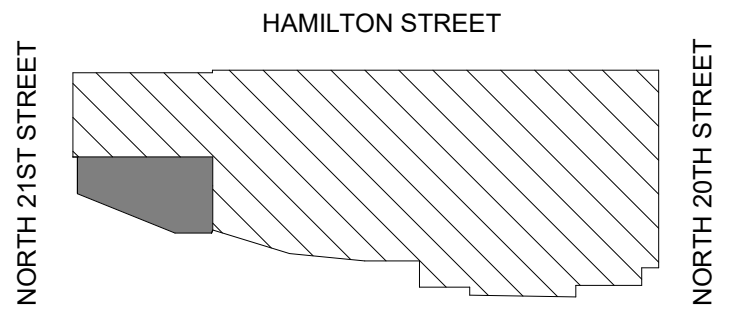

KEY PLAN - MID LEVEL
1" = 50'-0"

2

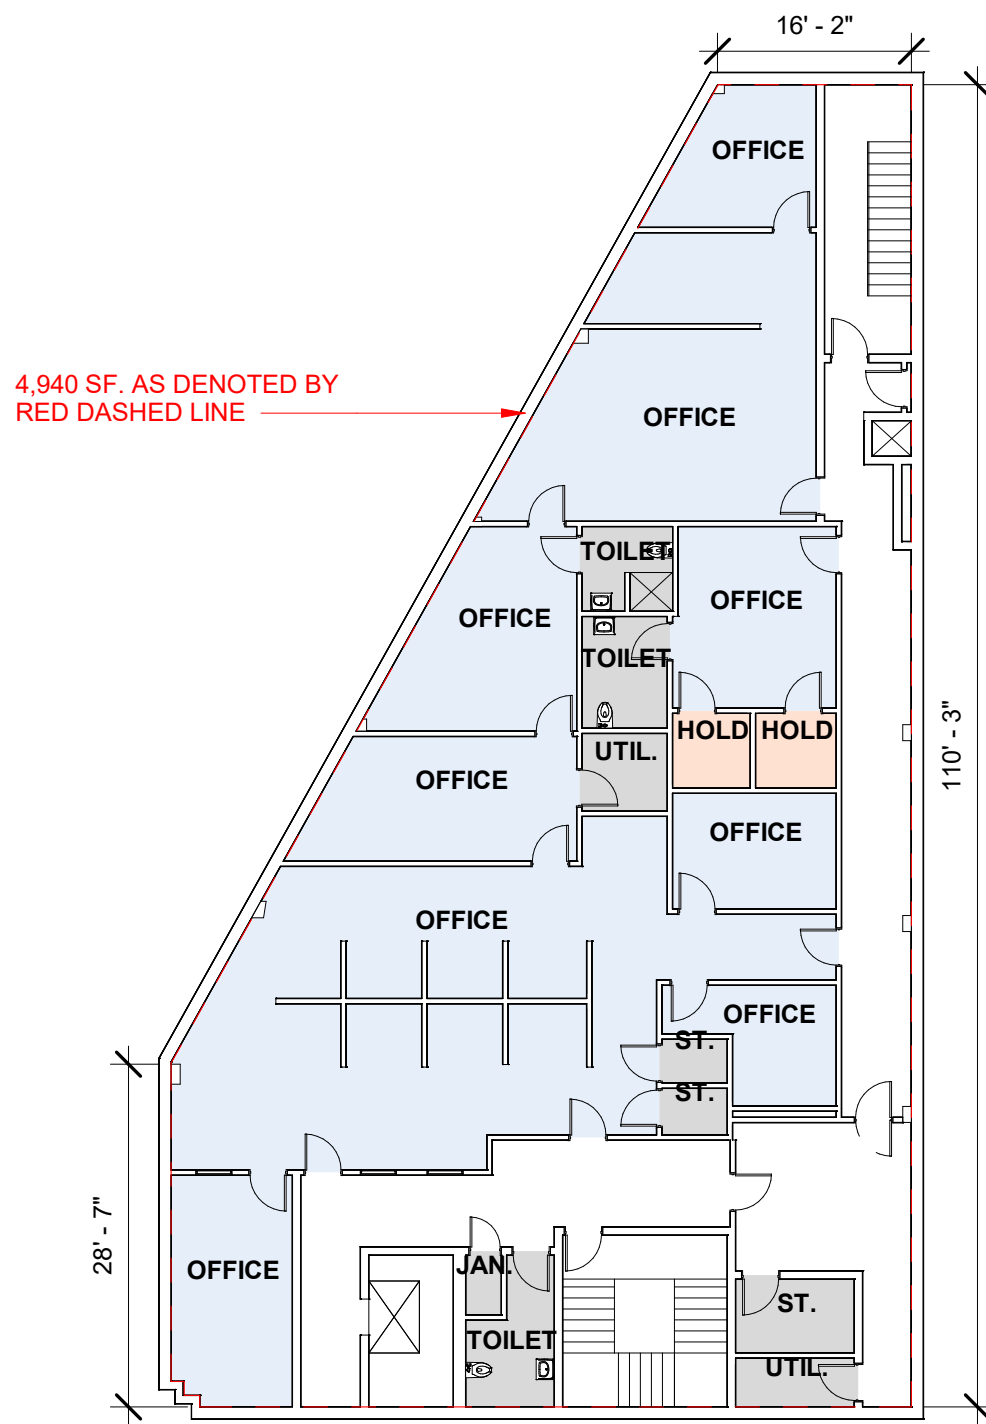

9TH DISTRICT POLICE STATION - FLOOR PLAN B
1/16" = 1'-0"


1

RODIN PLACE


Brawer & Hauptman Architects

417 N. 8th Street, Suite 504 Philadelphia, PA 19123

2000 HAMILTON STREET
22XX
01/10/23
A0002

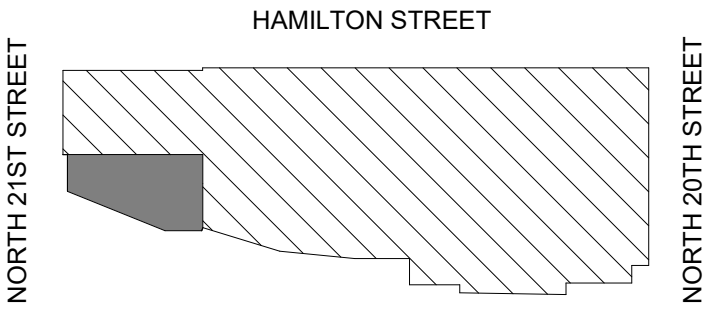

KEY PLAN - UPPER LEVEL
1" = 50'-0" 2

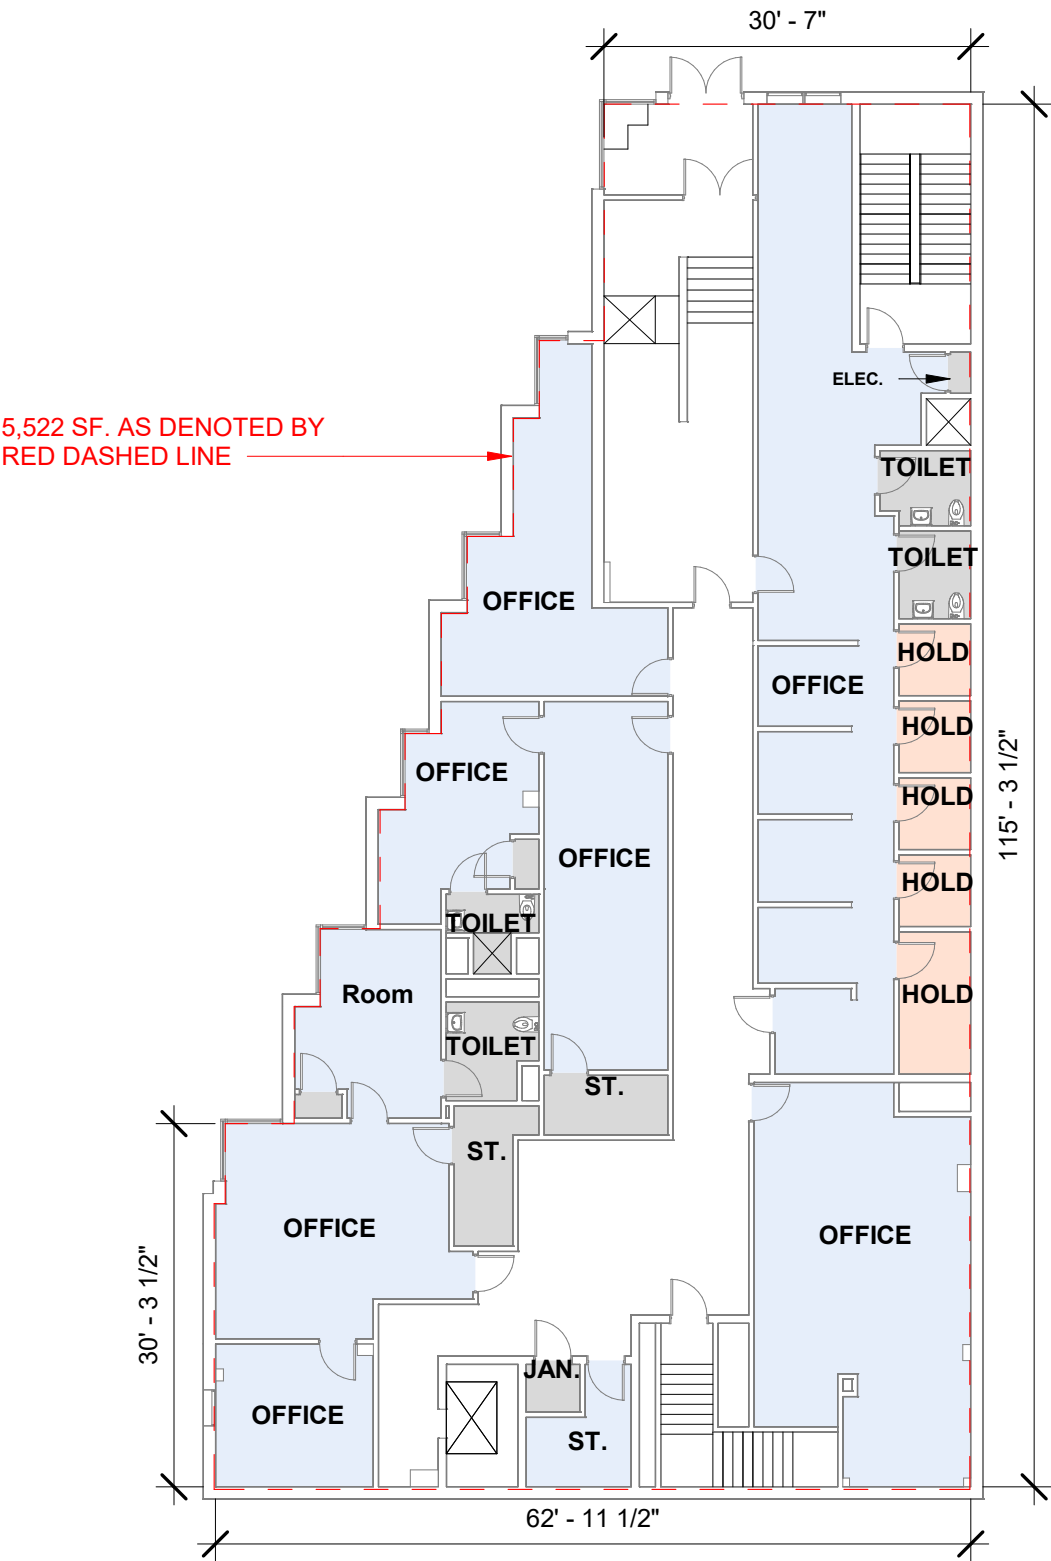


9TH DISTRICT POLICE STATION - FLOOR PLAN C
1/16" = 1'-0" 1

RODIN PLACE

Brawer & Hauptman Architects


417 N. 8th Street, Suite 504 Philadelphia, PA 19123

2000 HAMILTON STREET
22XX
01/12/23
A0003

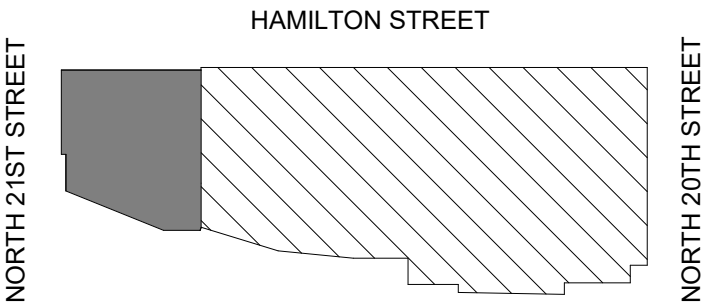

KEY PLAN - LOWER LEVEL.
1" = 50'-0"

2

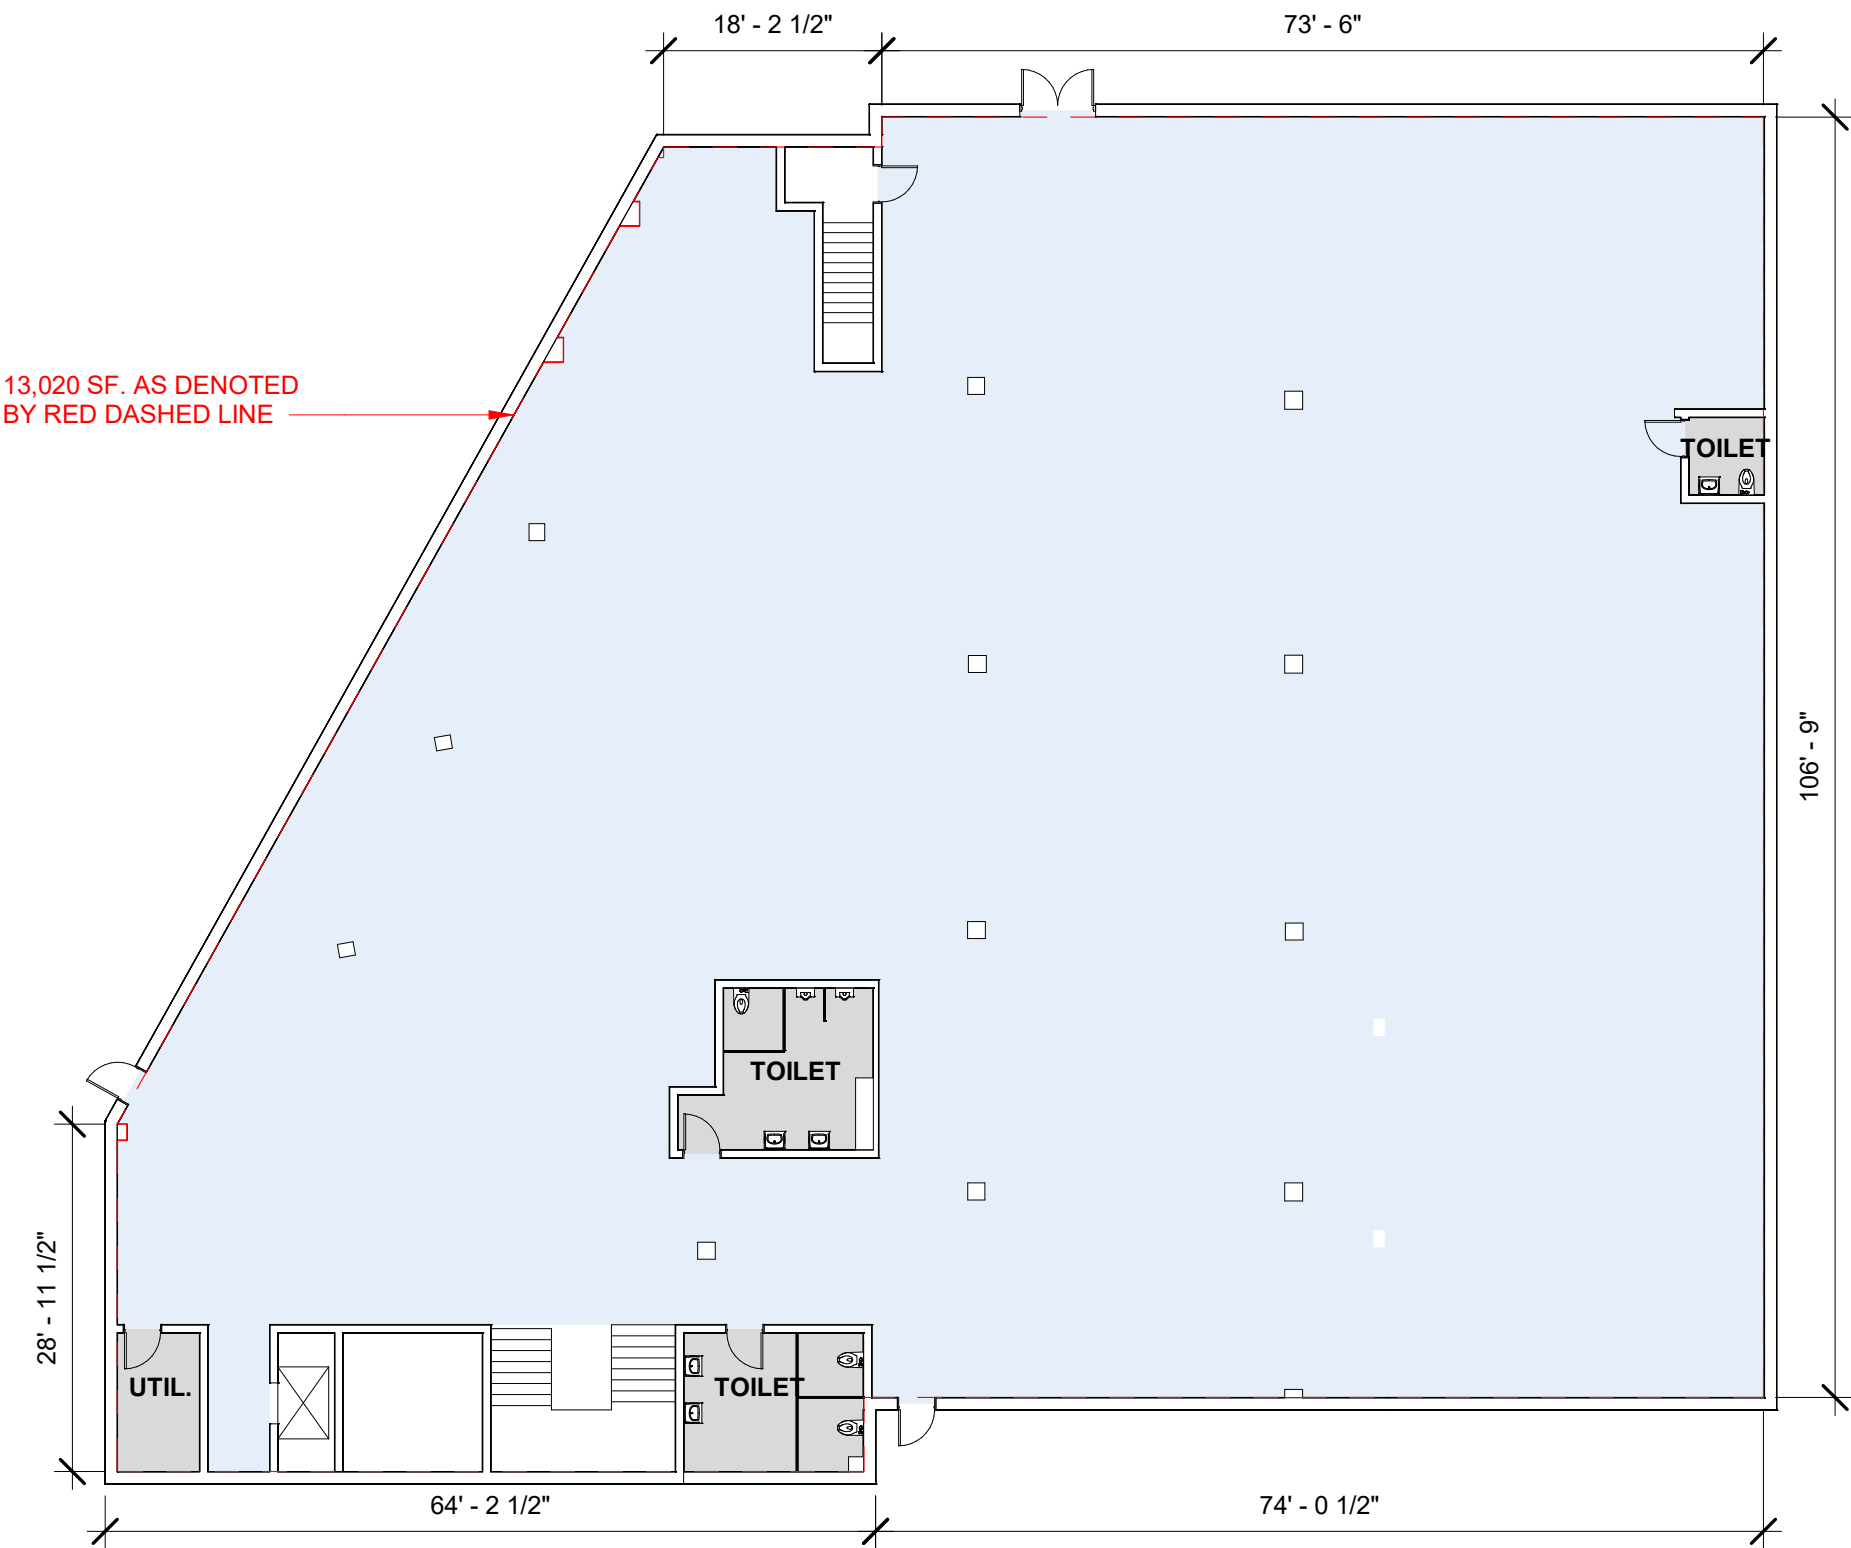

9TH DISTRICT POLICE STATION - FLOOR PLAN A2
1/16" = 1'-0"


1

RODIN PLACE

Brawer & Hauptman Architects


417 N. 8th Street, Suite 504 Philadelphia, PA 19123

2000 HAMILTON STREET
22XX
01/12/23
A0004

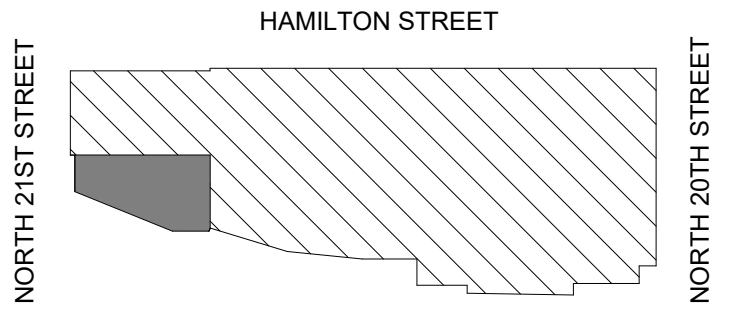

KEY PLAN - MID LEVEL.
1" = 50'-0"

2

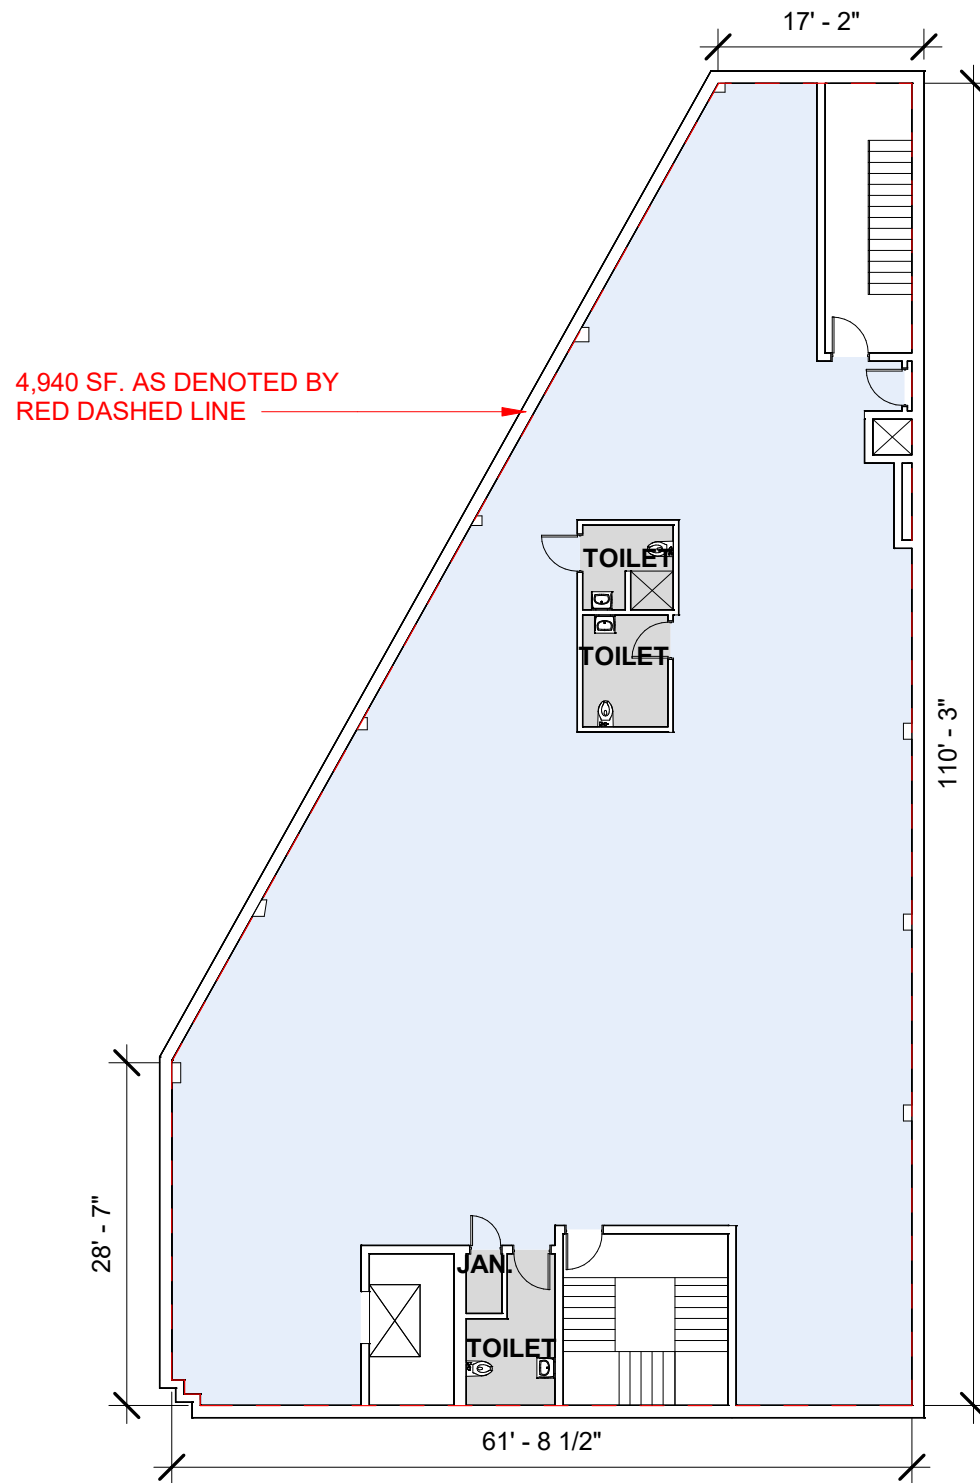

9TH DISTRICT POLICE STATION - FLOOR PLAN B2
1/16" = 1'-0"


1

RODIN PLACE

Brawer & Hauptman Architects


417 N. 8th Street, Suite 504 Philadelphia, PA 19123

2000 HAMILTON STREET
22XX
01/12/23
A0005

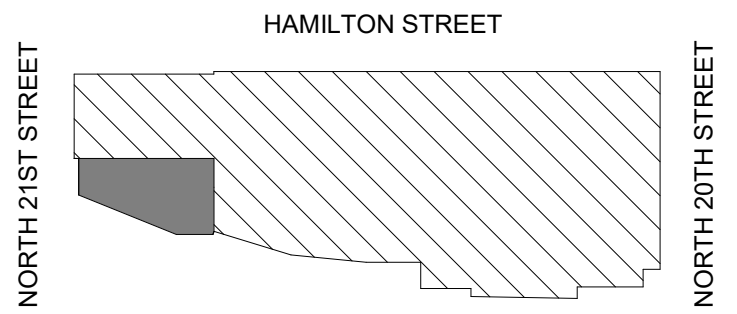

KEY PLAN - UPPER LEVEL.
1" = 50'-0"

2

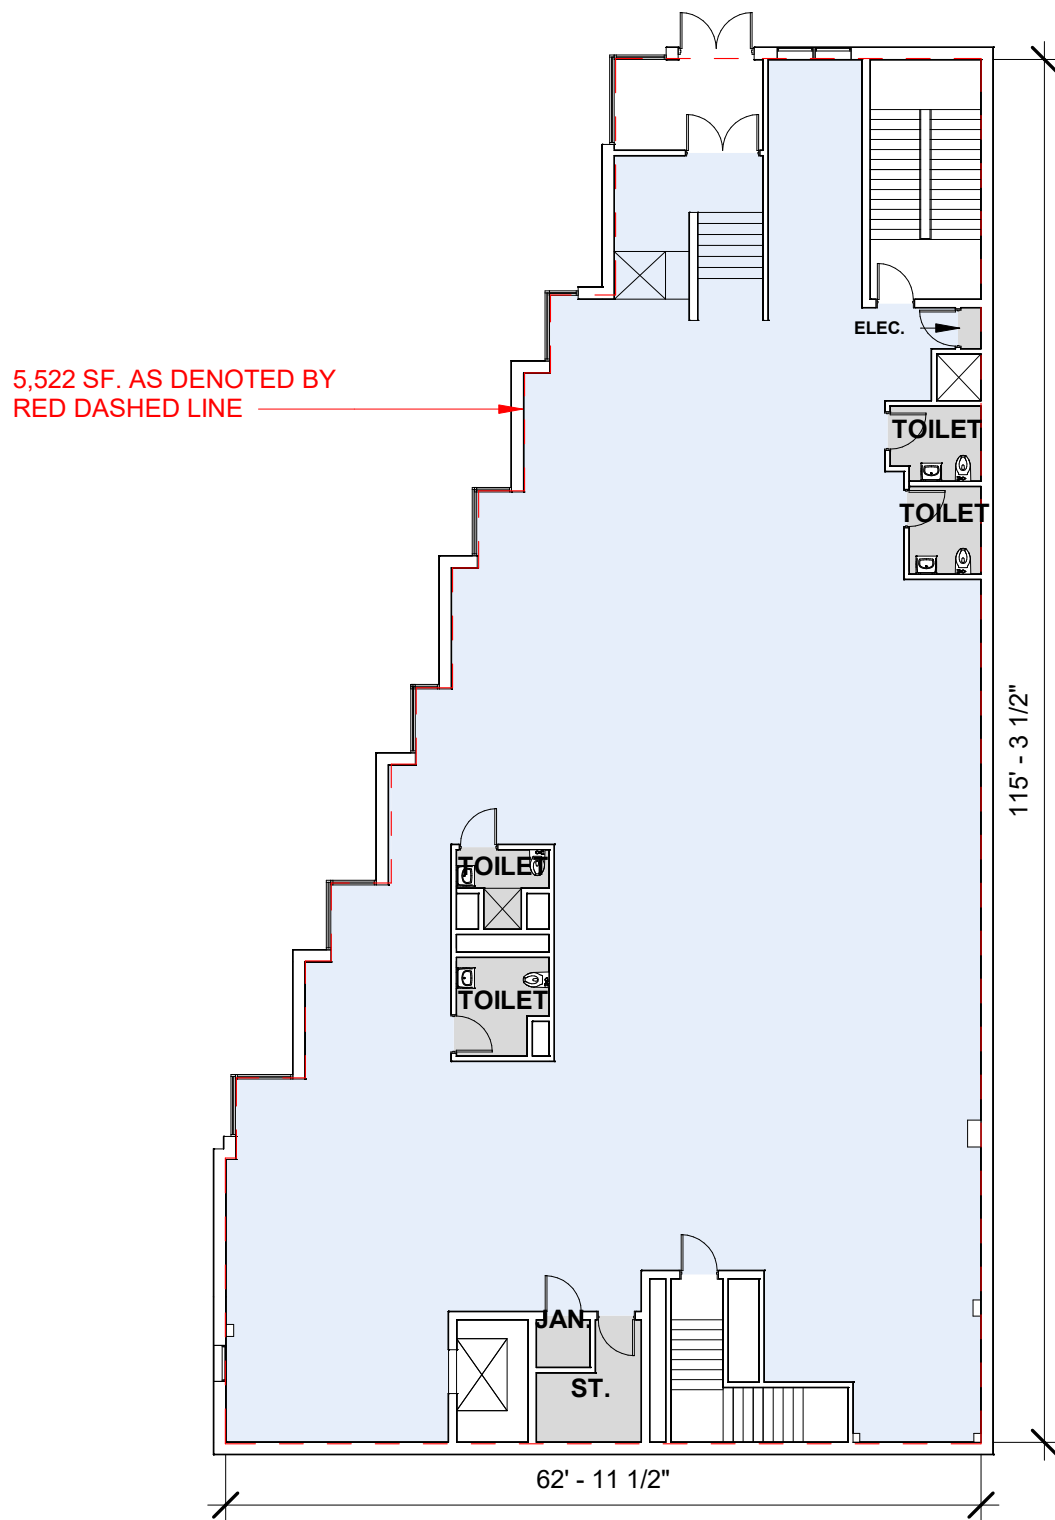

9TH DISTRICT POLICE STATION - FLOOR PLAN C2
1/16" = 1'-0"

1

RODIN PLACE

Brawer & Hauptman Architects

417 N. 8th Street, Suite 504 Philadelphia, PA 19123

2000 HAMILTON STREET
22XX
01/12/23
A0006